


FLOOR PLAN

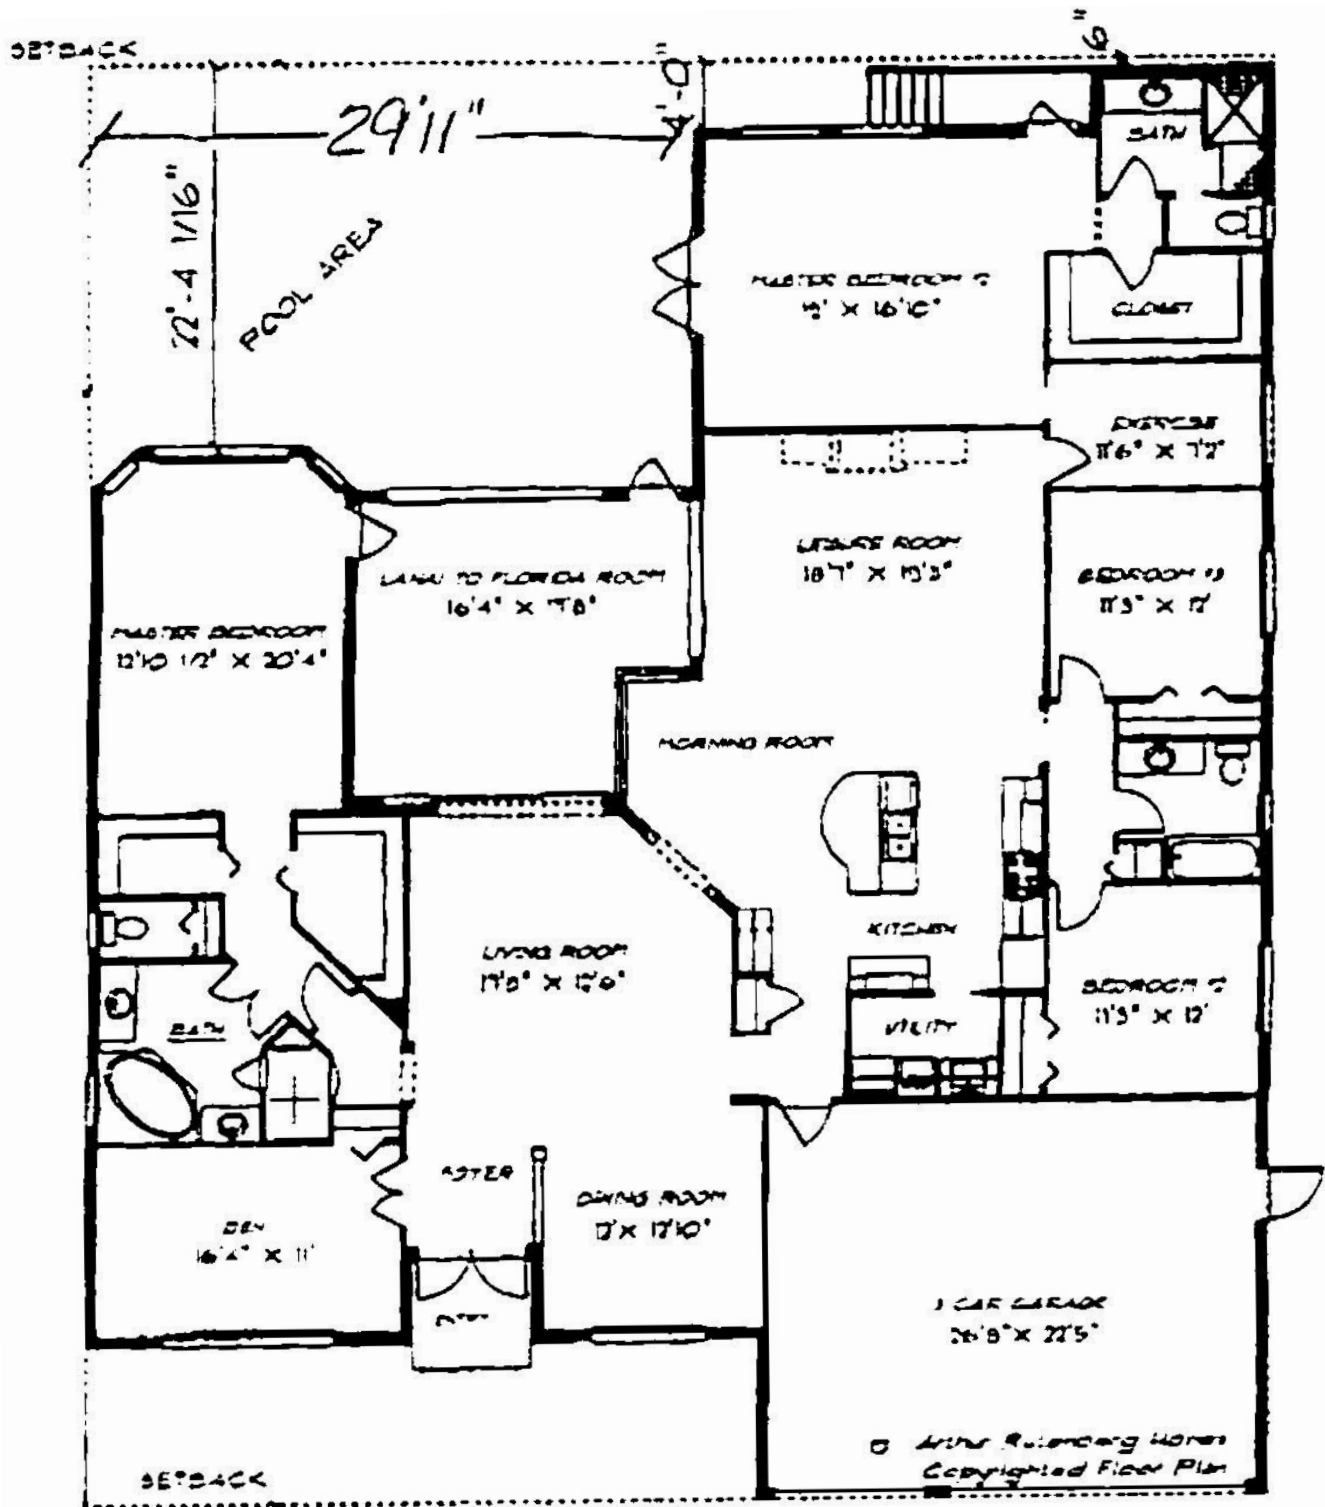

*Please note that there were modifications made after this floor plan was drawn.